



NOTICE TO MARINERS

No. 5 – 22nd February 2018

SUBJECT: Temporary Exclusion Zone

Ref: **Chart 3174, 3404, NtM's 5 of 2017 and Temp. Exclusion Zone Chartlet**

Following recent dredging campaign mariners are advised the existing project exclusion zone will be temporarily extended outward about 130 meters to incorporate two patches of reduced depths (minimum is 6.9m below Chart Datum). Further dredging will take place in May at which time the area will be deepened.

Accordingly, project exclusion zone marker buoys will be re-positioned in below mentioned co-ordinates for ease of identification (see attached chartlet).

<u>Buoy Name</u>	<u>Colour</u>	<u>Light</u>	<u>Latitude</u>	<u>Longitude</u>
B#01	Yellow	Flash Yellow	25°58.945'N	56°02.777'E
B#02	Yellow	Flash Yellow	25°58.940'N	56°02.606'E
B#03	Yellow	Flash Yellow	25°58.837'N	56°02.587'E
B#04	Yellow	Flash Yellow	25°58.692'N	56°02.561'E
B#05	Yellow	Flash Yellow	25°58.527'N	56°02.536'E
B#06	Yellow	Flash Yellow	25°58.423'N	56°02.662'E
B#07	Yellow	Flash Yellow	25°58.352'N	56°02.769'E

Temp. exclusion zone marker buoys will be positioned back to Project exclusion zone on completion of Phase-III dredging operations.

All Mariners advised to be aware of above said temporary exclusion zone while entering and leaving RAK Maritime City / Stevin Rock Harbour and are requested to exercise extreme caution while transiting in the vicinity:

1. Keep well clear of above temporary exclusion zone.
2. All Vessels/Crafts proceed with minimum speed and navigate with caution.
3. Maintain constant listening watch on VHF Channel 16 / 14 / 69.
4. All movements should be co-ordinated with Mina Saqr / RAK Maritime City Port Control.

Notice will be issued for further updates

Capt. Michael Magee


Harbour Master, RAK Ports

Status of previously published notices:

2015: 1, 2016: 2


2017: 5, 10, 14, 15, 18, 19, 22, 23

2018: 2

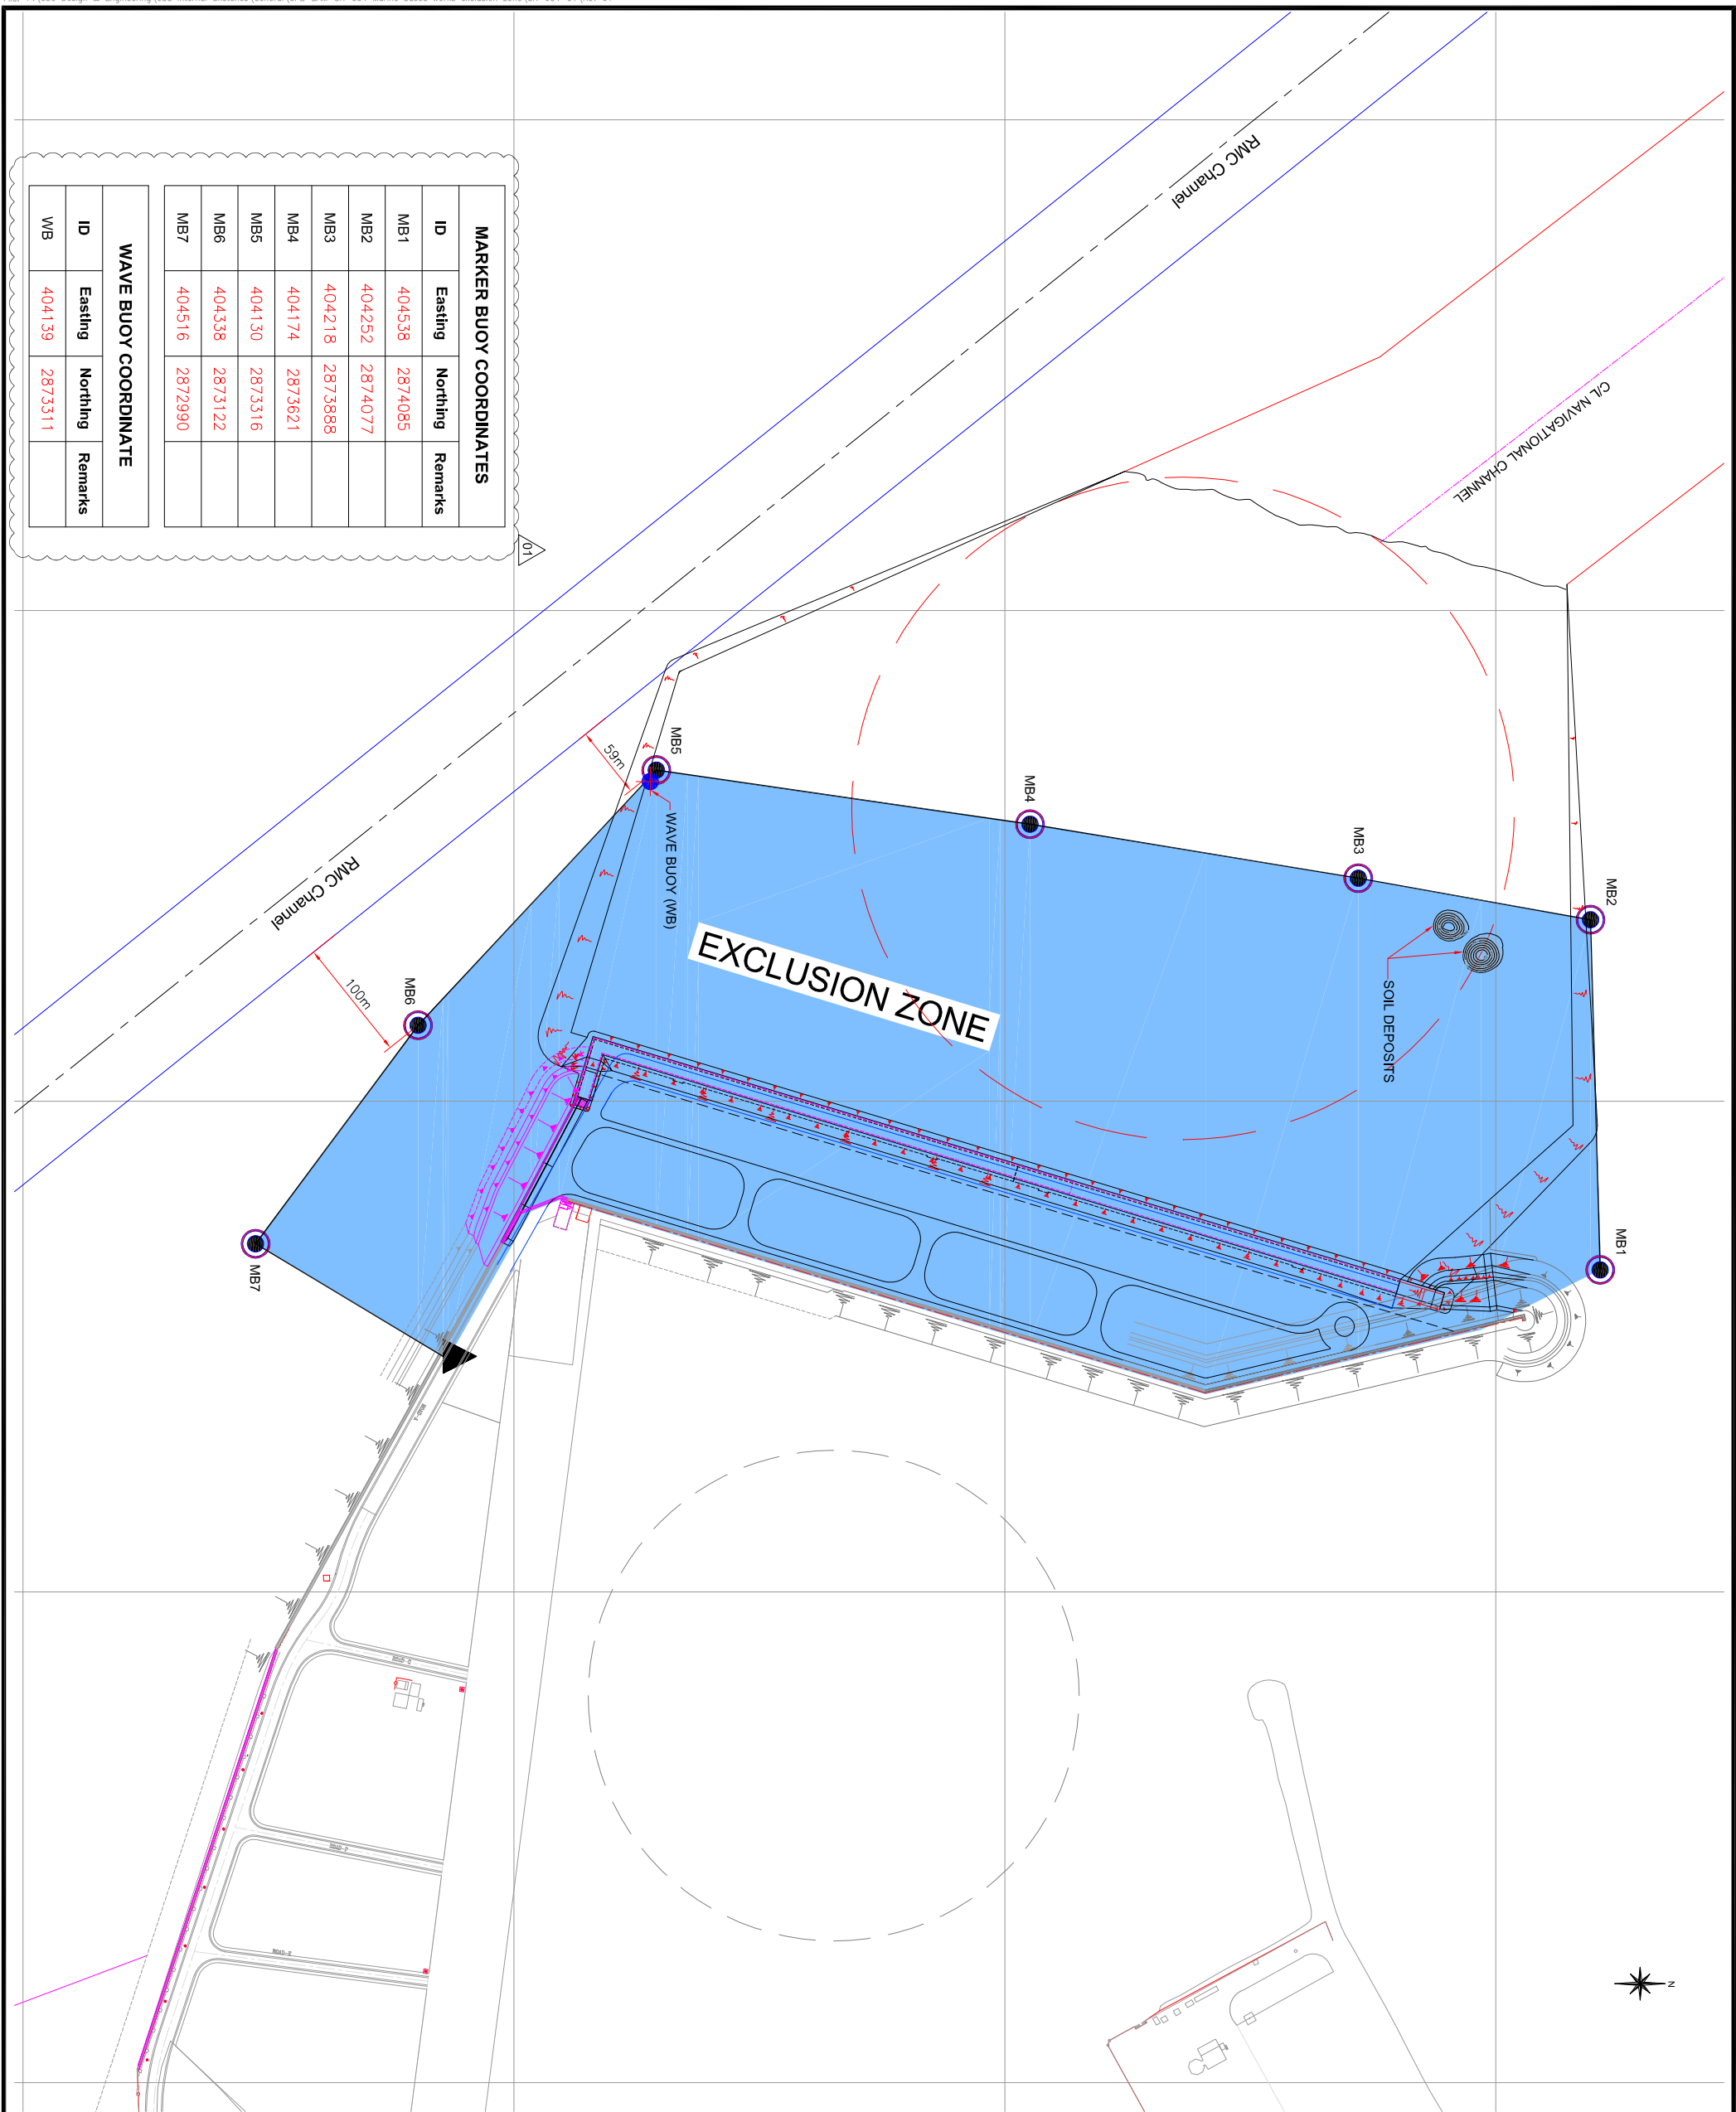

MARKER BUOY COORDINATES			
ID	Easting	Northing	Remarks
MB1	404538	2874085	
MB2	404252	2874077	
MB3	404218	2873888	
MB4	404174	2873621	
MB5	404130	2873316	
MB6	404338	2873122	
MB7	404516	2872990	

WAVE BUOY COORDINATE			
ID	Easting	Northing	Remarks
WB	404139	2873311	

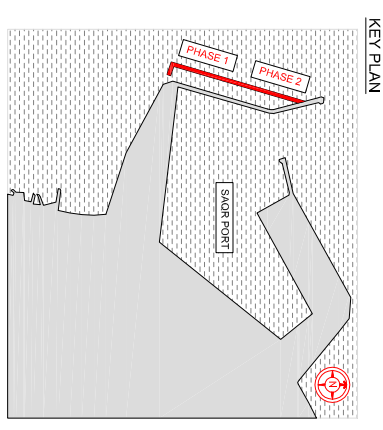

- NOTES:**
1. ALL DIMENSIONS ARE IN METRES UNLESS STATED OTHERWISE.
 2. ALL LEVELS ARE IN METRES AND ARE RELATIVE TO ADMIRALTY CHART DATUM.
 3. GRID DATA
 SPHEROID - WGS 84
 PROJECTION - UTM, ZONE 40
 HORIZONTAL DATUM - WGS 84 (RTK OBSERVATION)

- LEGEND:**
- MARKER BUOY (YELLOW BLINKING LIGHT)
 - LANDSIDE MARKER LIGHT
 - WAVE BUOY

REFERENCE DRAWING NO.:
 17/RKK/10 - MARINE EXCLUSION ZONE
 675929-P2-DRG-SK-001 Rev A

REV.	DESCRIPTION	DATE
01	UPDATED	19.02.2018
00	FOR INFORMATION	28.02.2017

PROJECT:
 SAQR PORT EXTENSION - PHASES 1 & 2
 RAS AL KHAIMAH, UAE

CLIENT:
 SAQR PORT AUTHORITY,
 P.O. Box 5130,
 Ras Al Khaimah,
 United Arab Emirates.

CONSULTANT:
 Halcrow International Partnership,
 P.O. Box 380, Dubai, United Arab Emirates,
 Tel: +971 4 357 0380, Fax: +971 4 357 9239,
 Email: ram.ahmed@halcrow.com

CONTRACTOR:

 P.O. Box 47100,
 Abu Dhabi, United Arab Emirates,
 Tel: +971 2 644 4100, Fax: +971 2 644 0588,
 Email: dbu@baminternational.com

DRAWING TITLE:
 MARINE BASED WORKS EXCLUSION ZONE
 SH: 01/02

SCALE: AS SHOWN
DRAWN: SBO
CHECKED: TRO
DRAWING NUMBER: SPE-BAM-SK-004-01
REV: 01

